


Drawing name: M:\Tenant Improvement\792-4040 Bldg\tenants\47 - Spec Suite 200\792.47 Spec Suite 200 SK-1.dwg

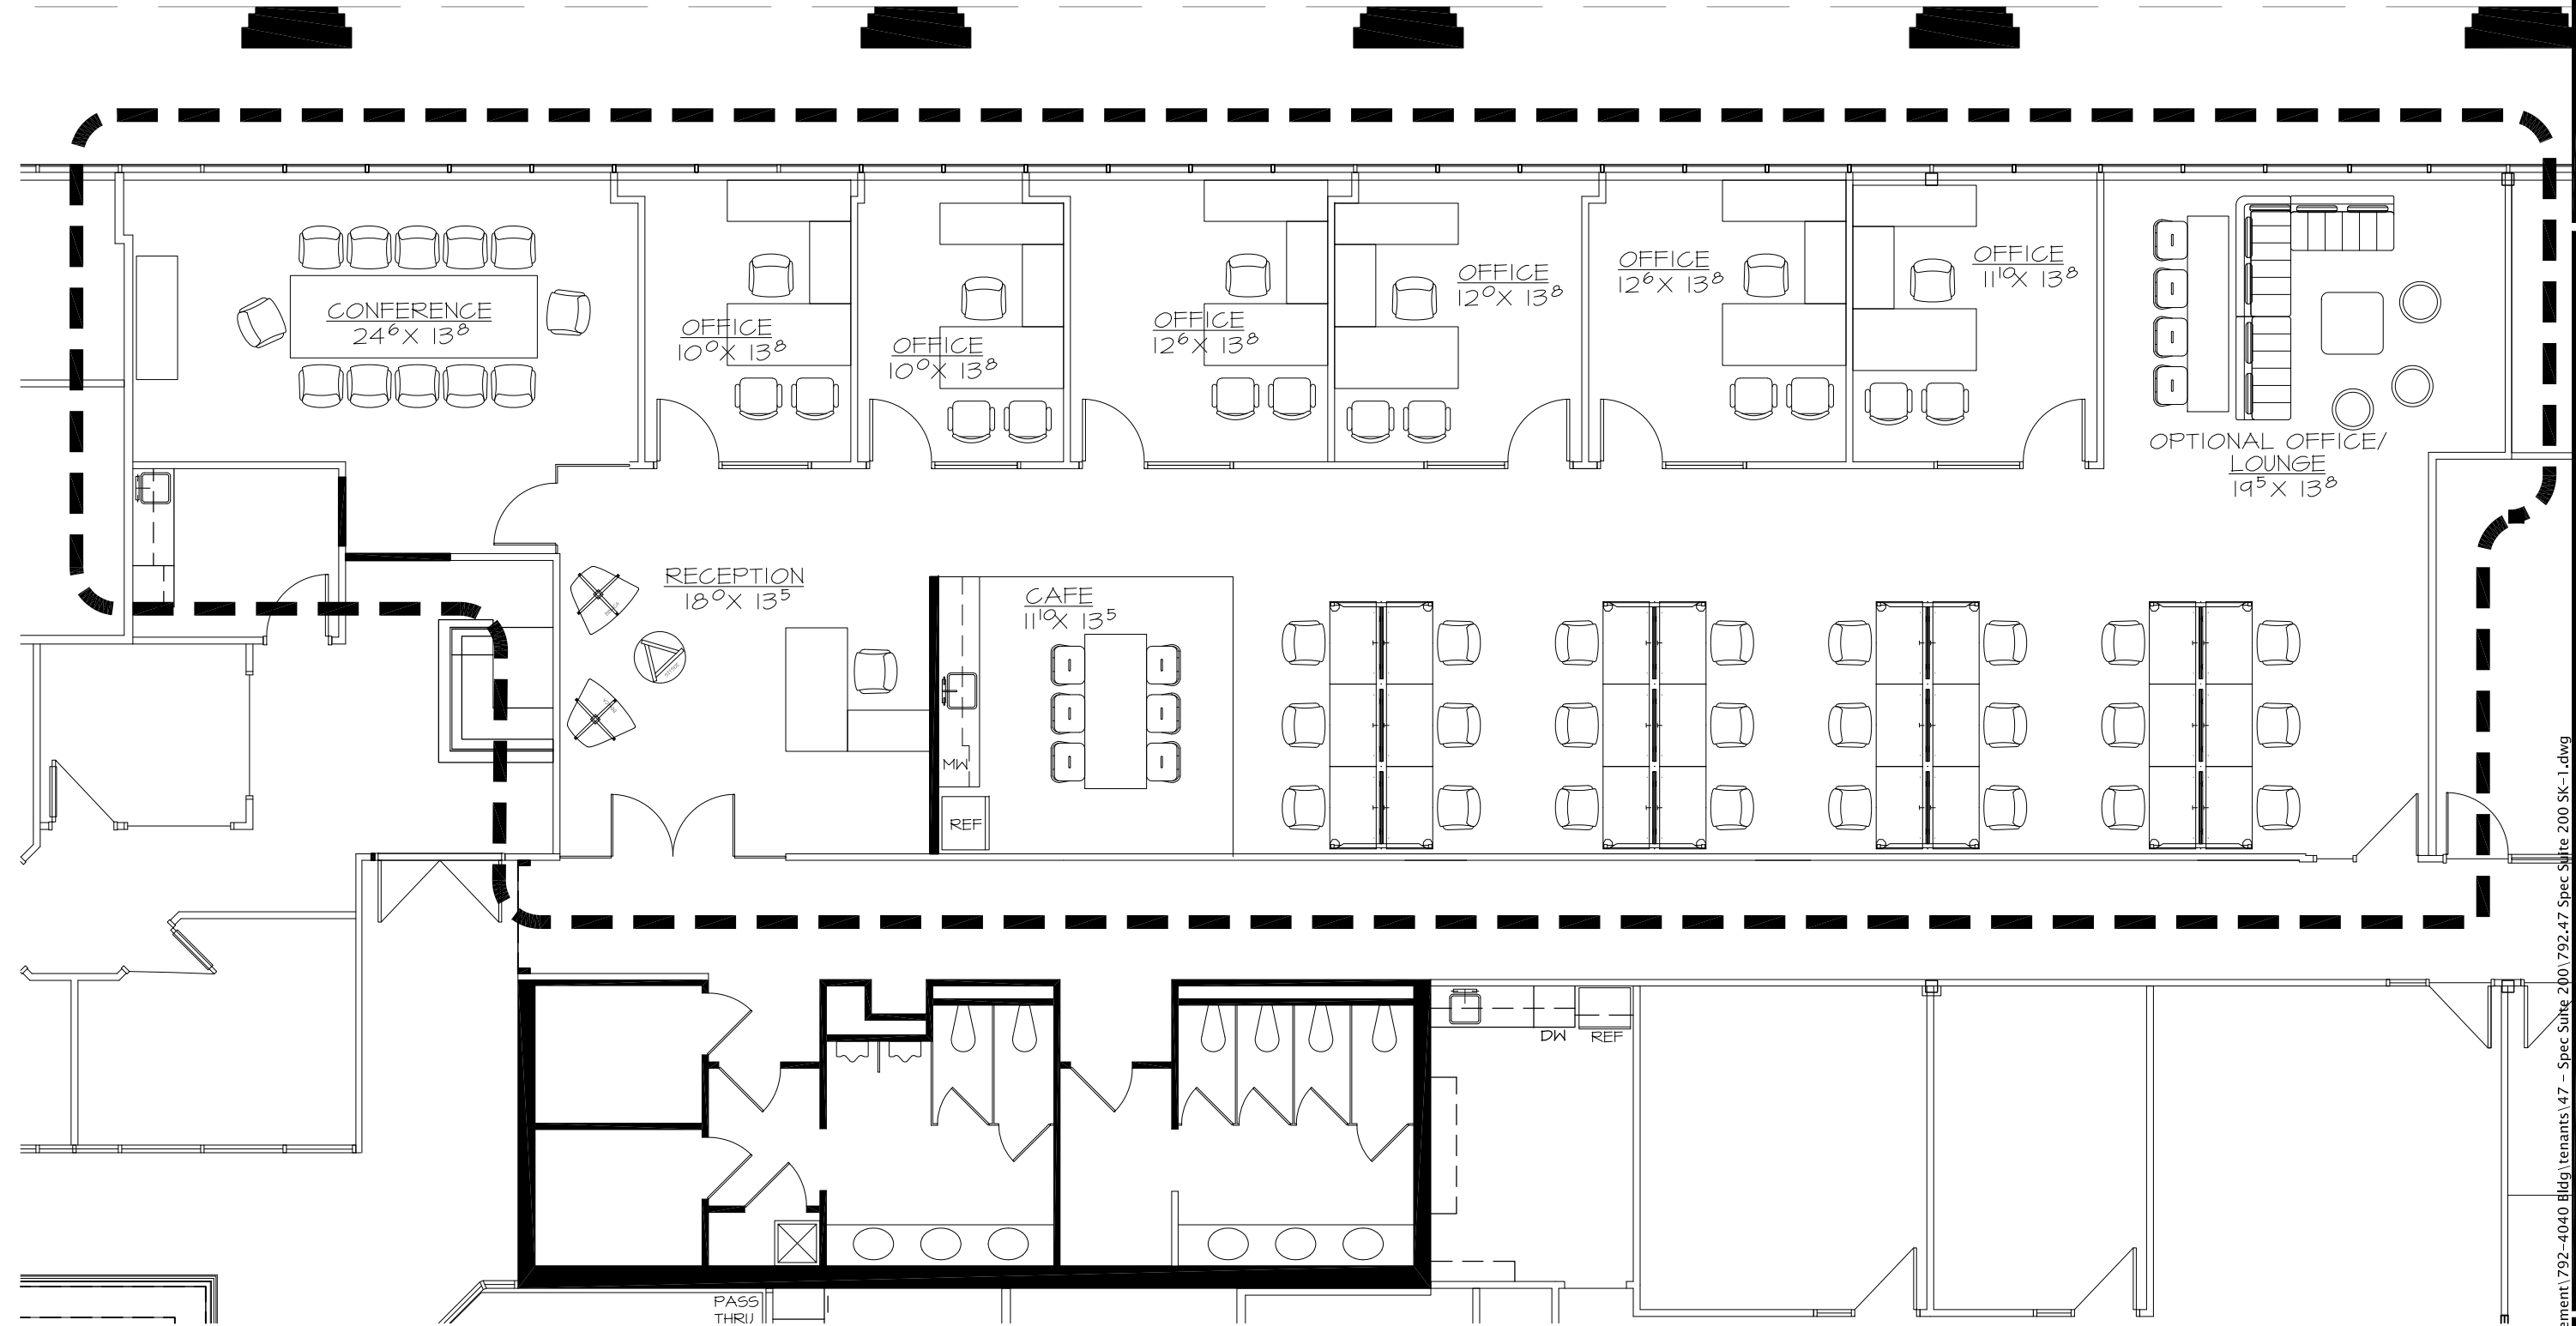

**SUITE 210 - SK-1**

SCALE: 1/8"=1'-0"



PRELIMINARY DRAWING - NOT FOR CONSTRUCTION  
 PRICING PLANS OR PRELIMINARY DRAWINGS CAN NOT BE USED FOR CONSTRUCTION. THESE DRAWINGS ARE ISSUED FOR USE BY THE TENANT/OWNER FOR REVIEW OF SCOPE AND PRELIMINARY BUDGETING ONLY. THE USE OF THESE DRAWINGS FOR ANY OTHER PURPOSE IS NOT AUTHORIZED. MCCARTHY NORDBURG LTD. ASSUMES ABSOLUTELY NO RISK, RESPONSIBILITY, OR LIABILITY FOR ANY OF THEIR UNINTENDED USES.

AD	<b>DRAWN</b>
AD	<b>CHECKED</b>
1.14.2020	<b>DATE</b>
1/8"=1'-0"	<b>SCALE</b>
792.47	<b>JOB NO.</b>
3,889 RSF	

**SK-1A**