

Drawing name: M:\Tenant Improvement\794-7250 Bldg\Tenants\794.91 Spec 101_102 & 103\SK(794.91) Suite 102 & 103 - SK-4.dwg

7250 BUILDING
 7250 North 16th Street
 Phoenix, Arizona
SUITES 102 & 103



SUITES 102 & 103

SCALE: 1/8" = 1'-0"


MS	DRAWN
AL	CHECKED
5.14.24	DATE
1/8" = 1'-0"	SCALE
794.91	JOB NO.
3,081 RSF	

SK-4



SUITES 102, 103, & 106

SCALE: 1/8"=1'-0"

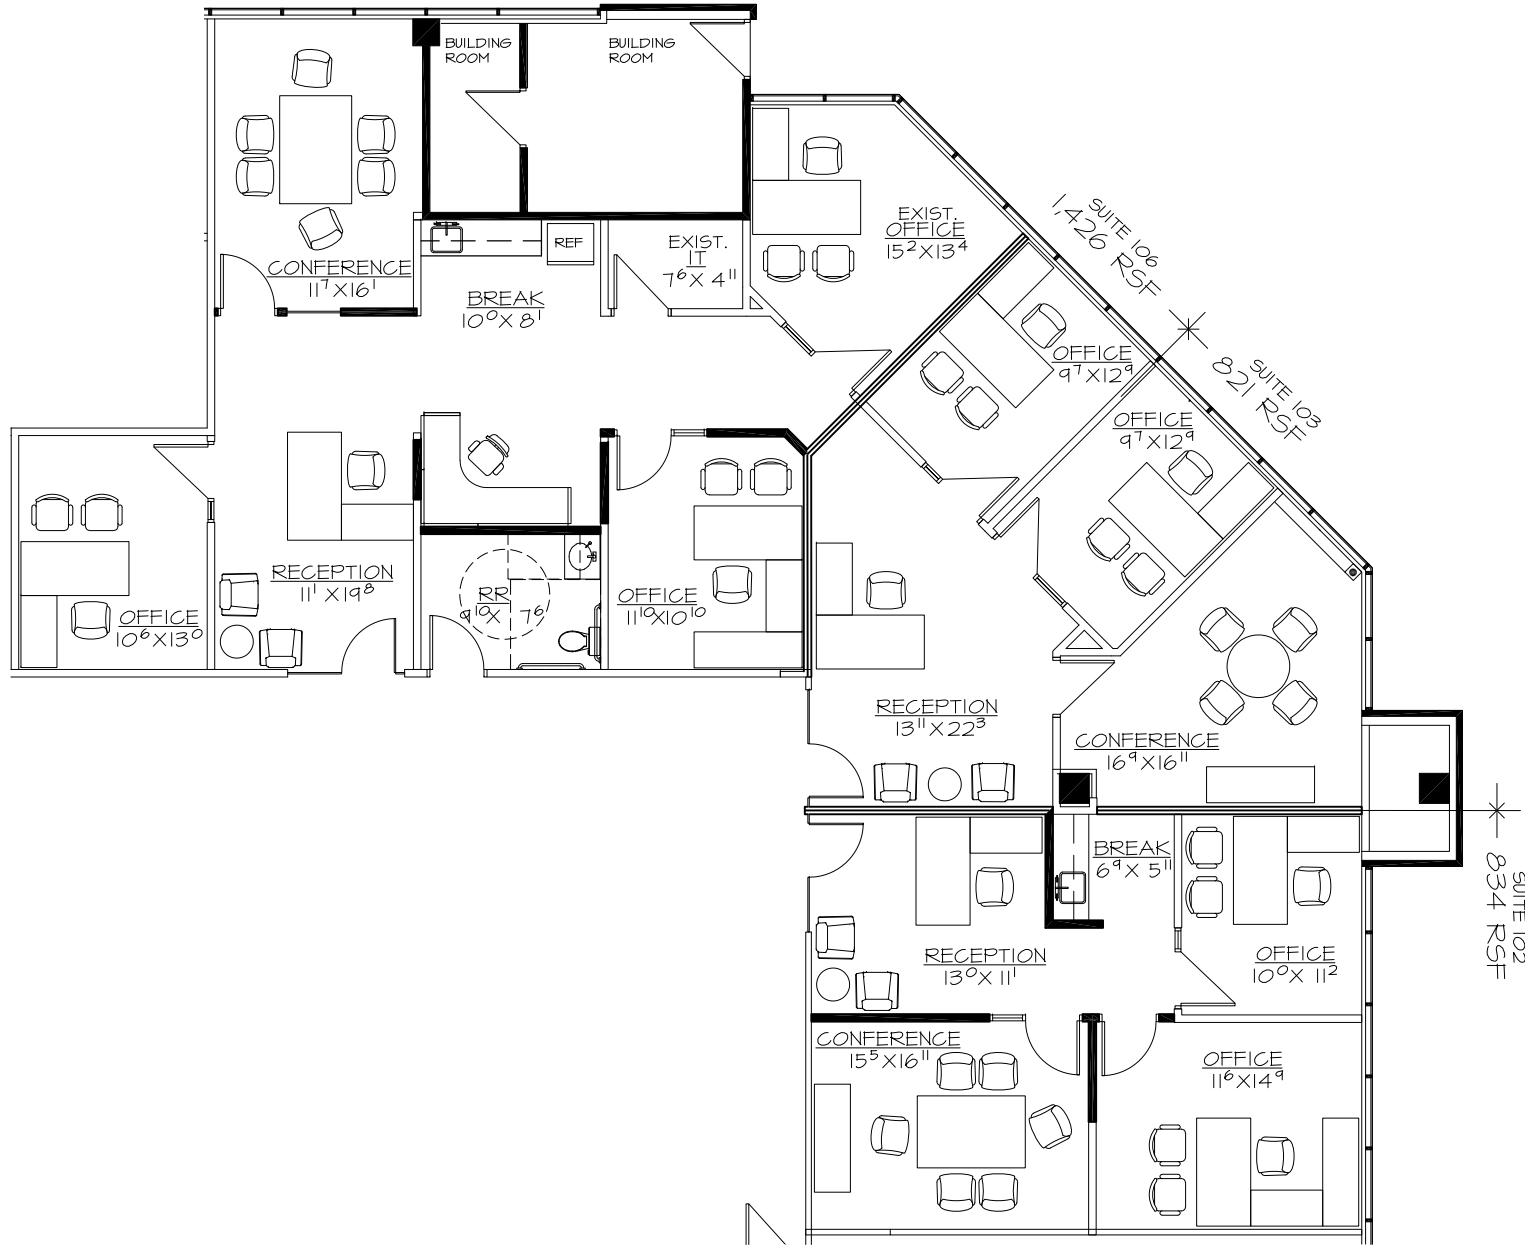

Drawing name: M:\Tenant Improvement\794-7250 Bldg\Tenants\794,91 Spec 101 102 & 103\SK\794,91 Suite 101 102 & 103 - SK-6.dwg



ARCHITECTURAL
INTERIOR DESIGN

2850 E. Camelback Road
Suite 250
Phoenix, AZ 85016
602.955.4499

7250 BUILDING
7250 North 16th Street
Phoenix, Arizona
SUITES 102 & 103

MS	DRAWN
AL	CHECKED
5.14.24	DATE
1/8" = 1'-0"	SCALE
794,91	JOB NO.
3,081 RSF	

SK-6