

SUITE 206

SCALE: 1/8" = 1'-0"



PRELIMINARY DRAWING - NOT FOR CONSTRUCTION

PRICING PLANS OR PRELIMINARY DRAWINGS CAN NOT BE USED FOR CONSTRUCTION. THESE DRAWINGS ARE ISSUED FOR USE BY THE TENANT/OWNER FOR REVIEW OF SCOPE AND PRELIMINARY BUDGETING ONLY. THE USE OF THESE DRAWINGS FOR ANY OTHER PURPOSE IS NOT AUTHORIZED. MCCARTHY NORDBURG LTD. ASSUMES ABSOLUTELY NO RISK, RESPONSIBILITY, OR LIABILITY FOR ANY OF THEIR UNINTENDED USES.


Drawing name: M:\Tenant Improvement\794-7250 Bldg\Tenants\794.88.Spec Suite 206\SK\794.88 - Spec Suite 206 - SK-4.dwg

7250 BUILDING
 7250 NORTH 16TH STREET, SUITE 206
 PHOENIX, ARIZONA
 SPEC SUITE 206

MF	DRAWN
AL	CHECKED
2.19.24	DATE
1/8" = 1'-0"	SCALE
794.88	JOB NO.

797 RSF

SK-4

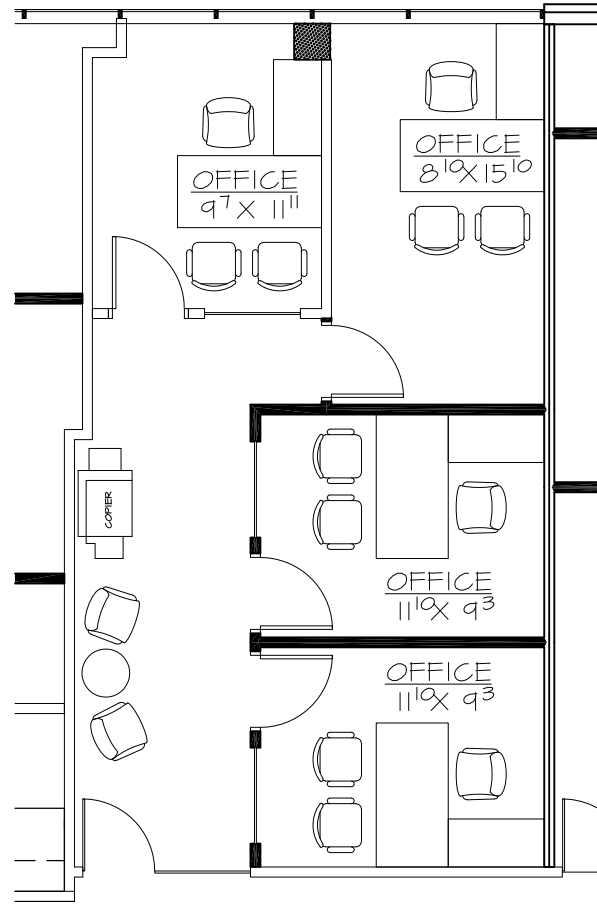

SUITE 206

SCALE: 1/8" = 1'-0"



NORTH

PRELIMINARY DRAWING - NOT FOR CONSTRUCTION

PRICING PLANS OR PRELIMINARY DRAWINGS CAN NOT BE USED FOR CONSTRUCTION. THESE DRAWINGS ARE ISSUED FOR USE BY THE TENANT/OWNER FOR REVIEW OF SCOPE AND PRELIMINARY BUDGETING ONLY. THE USE OF THESE DRAWINGS FOR ANY OTHER PURPOSE IS NOT AUTHORIZED. MCCARTHY NORDBURG LTD. ASSUMES ABSOLUTELY NO RISK, RESPONSIBILITY, OR LIABILITY FOR ANY OF THEIR UNINTENDED USES.



ARCHITECTURAL
INTERIOR DESIGN

2850 E. Camelback Road
Suite 250
Phoenix, AZ 85016
602.955.4499


Drawing name: M:\Tenant Improvement\794-7250 Bldg\Tenants\794.88.Spec Suite 206\SK\794.88 - Spec Suite 206 - SK-3.dwg

7250 BUILDING
7250 NORTH 16TH STREET, SUITE 206
PHOENIX, ARIZONA
SPEC SUITE 206

MF	DRAWN
AL	CHECKED
2.19.24	DATE
1/8" = 1'-0"	SCALE
794.88	JOB NO.

797 RSF

SK-3

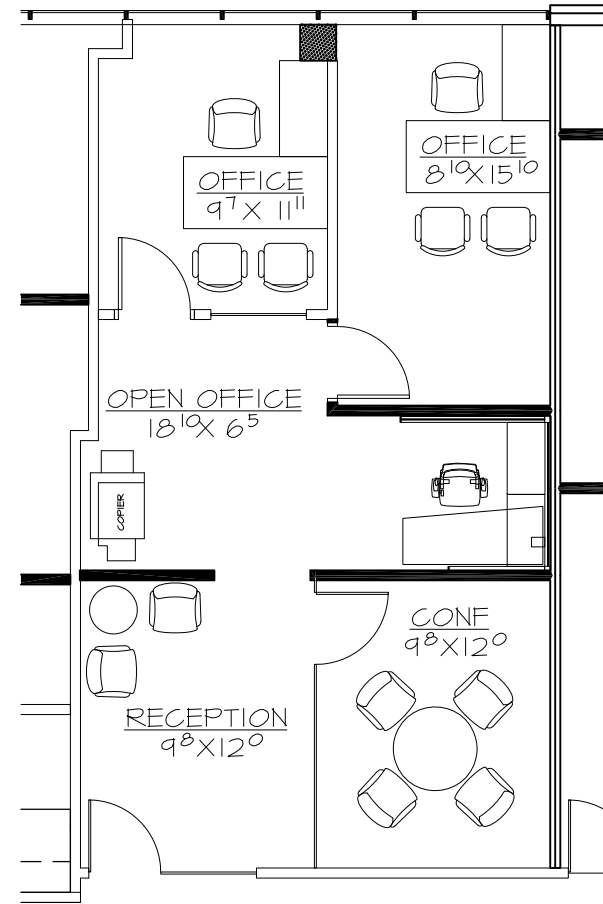

SUITE 206

SCALE: 1/8" = 1'-0"



NORTH

PRELIMINARY DRAWING - NOT FOR CONSTRUCTION

PRICING PLANS OR PRELIMINARY DRAWINGS CAN NOT BE USED FOR CONSTRUCTION. THESE DRAWINGS ARE ISSUED FOR USE BY THE TENANT/OWNER FOR REVIEW OF SCOPE AND PRELIMINARY BUDGETING ONLY. THE USE OF THESE DRAWINGS FOR ANY OTHER PURPOSE IS NOT AUTHORIZED. MCCARTHY NORDBURG LTD. ASSUMES ABSOLUTELY NO RISK, RESPONSIBILITY, OR LIABILITY FOR ANY OF THEIR UNINTENDED USES.



Drawing name: M:\Tenant Improvement\794-7250 Bldg\Tenants\794.88.Spec Suite 206\SK\794.88 - Spec Suite 206 - SK-2.dwg

7250 BUILDING
 7250 NORTH 16TH STREET, SUITE 206
 PHOENIX, ARIZONA
SPEC SUITE 206

MF	DRAWN
AL	CHECKED
2.19.24	DATE
1/8" = 1'-0"	SCALE
794.88	JOB NO.

797 RSF

SK-2

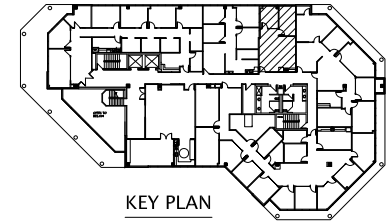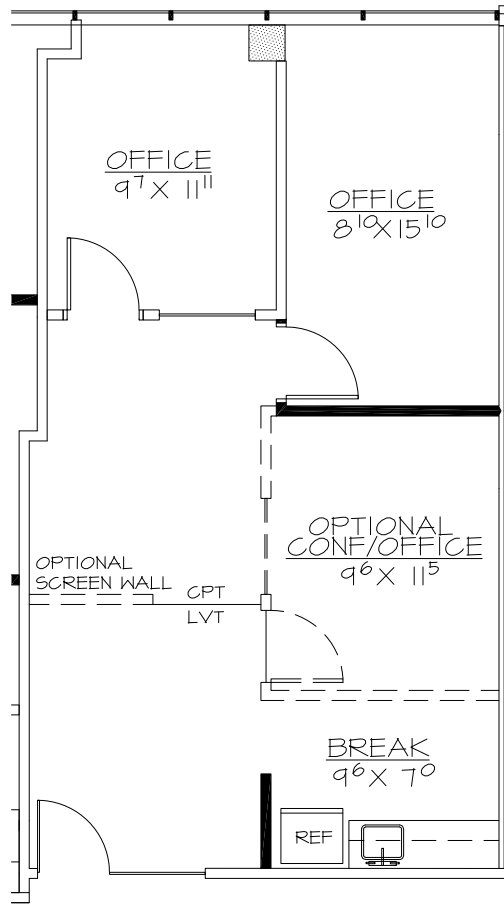

SUITE #206

DATE: 3.20.24

1/8" = 1'-0"



797 RSF





ARCHITECTURAL
INTERIOR DESIGN

2850 E. Camelback Road
Suite 250
Phoenix, AZ 85016
602.955.4499

7250 BUILDING
7250 N. 16TH STREET
PHOENIX, ARIZONA



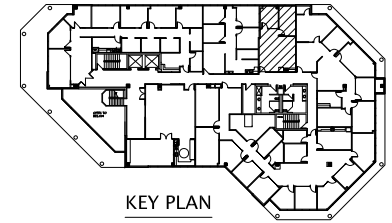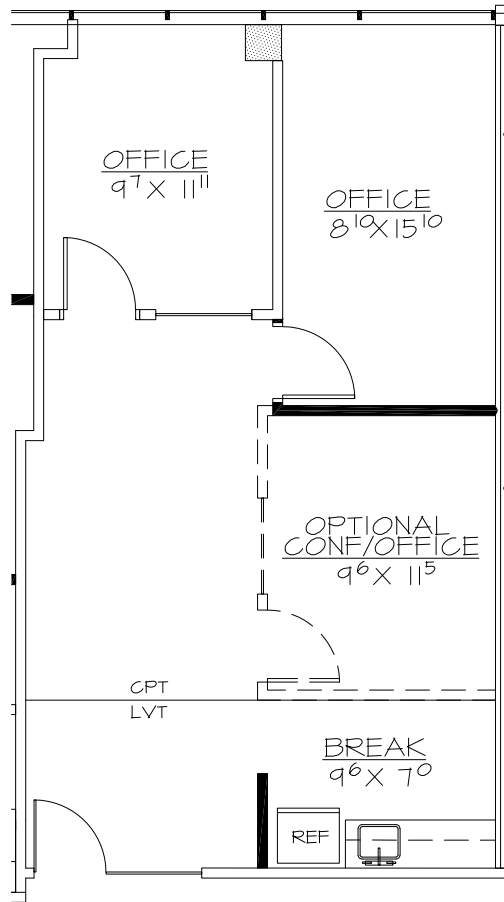

SUITE #206

DATE: 3.20.24

1/8" = 1'-0"



797 RSF



ARCHITECTURAL
INTERIOR DESIGN

2850 E. Camelback Road
Suite 250
Phoenix, AZ 85016
602.955.4499

7250 BUILDING
7250 N. 16TH STREET
PHOENIX, ARIZONA

